



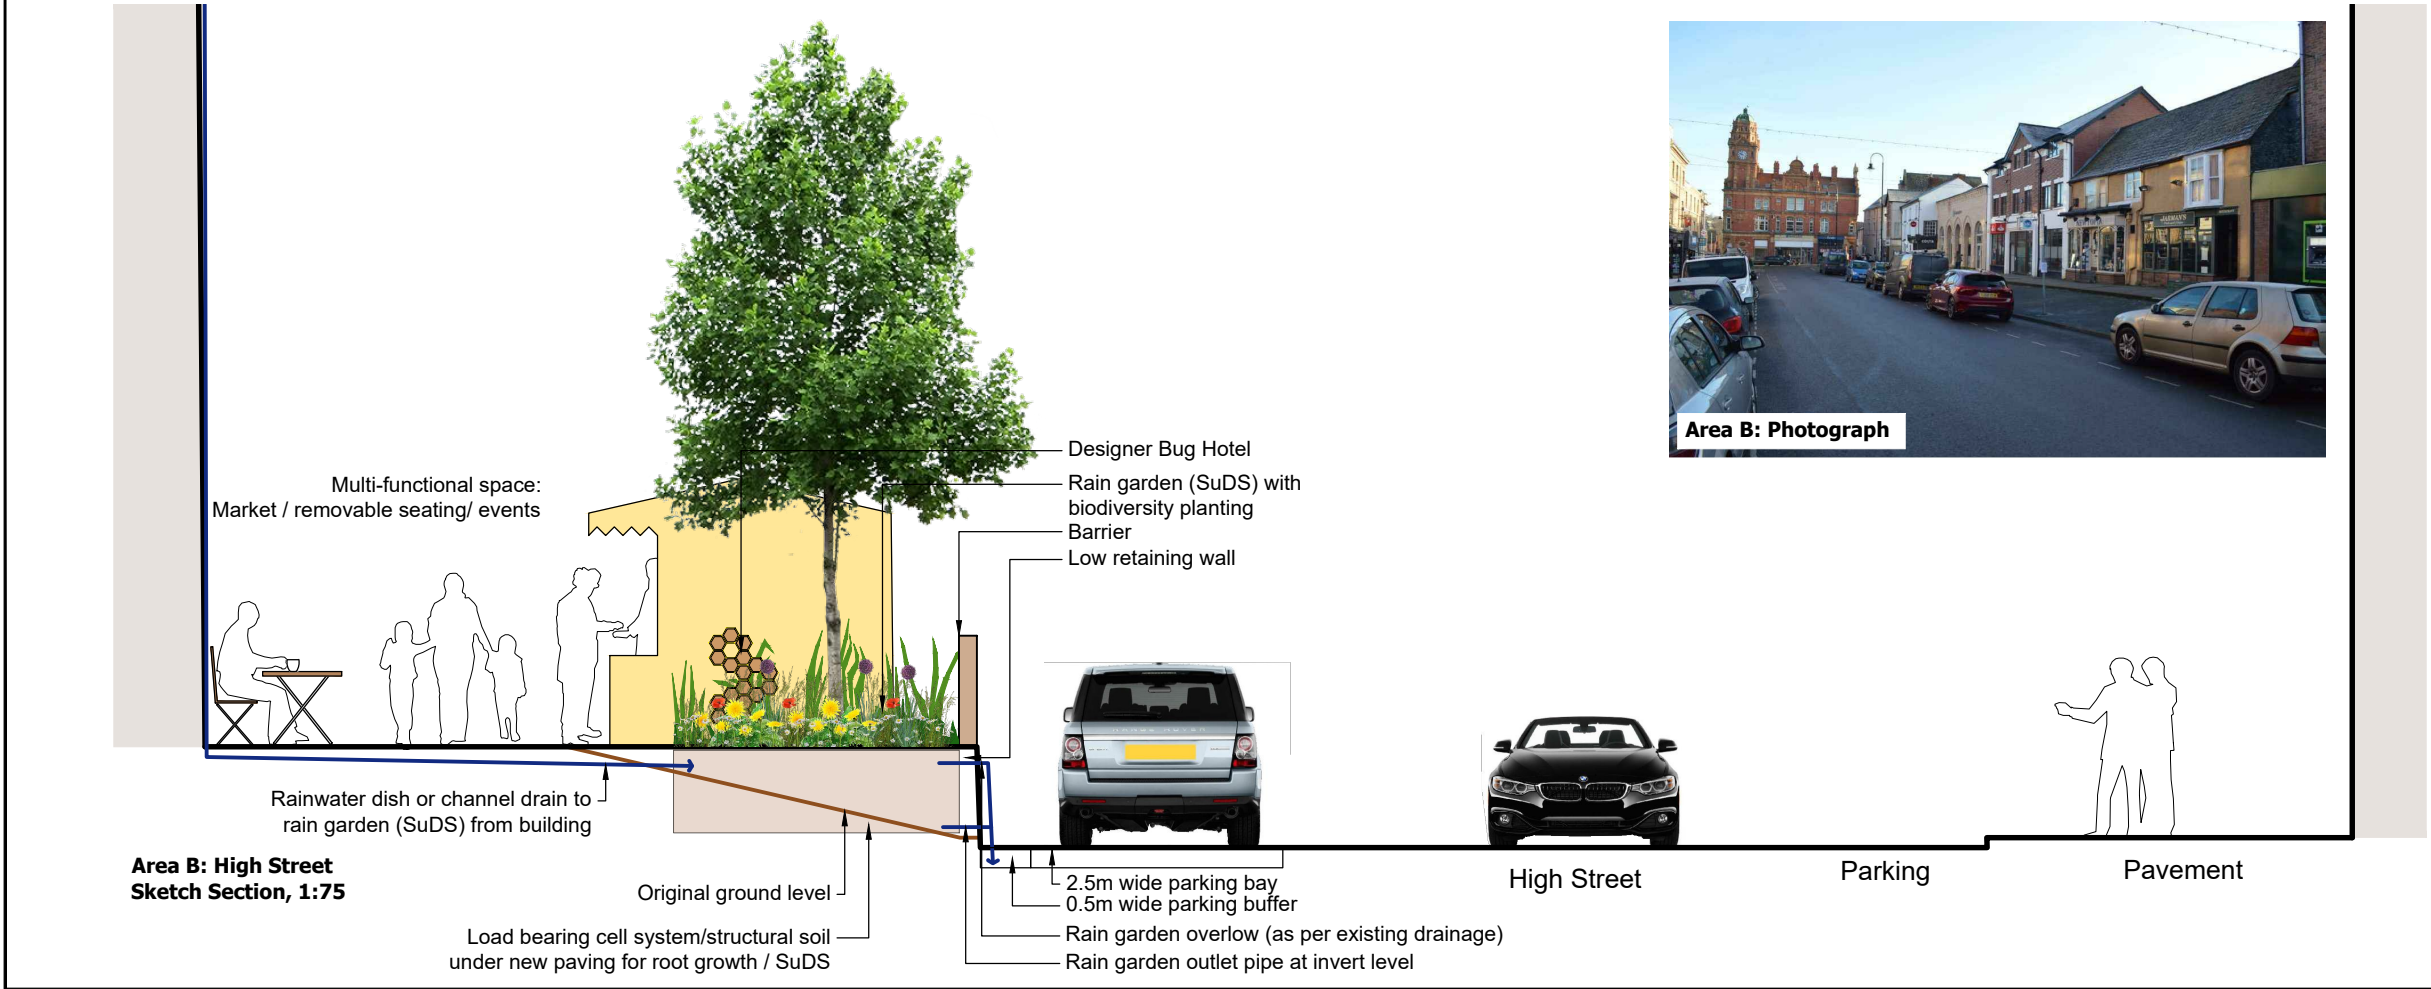


File name: \\UK.WSPGROUP.COM\CENTRAL DATA\PROJECTS\0707XX\0707765 - SWMMREC - TOWN CENTRE - GREEN INFRASTRUCTURE AND BIODIVERSITY\03 WPLANDSCAPE\CONCEPT DESIGNS\DWG\INGARD STYLES 3036.DWG, printed on 15 October 2021 10:03:04, by Gardener, Graham

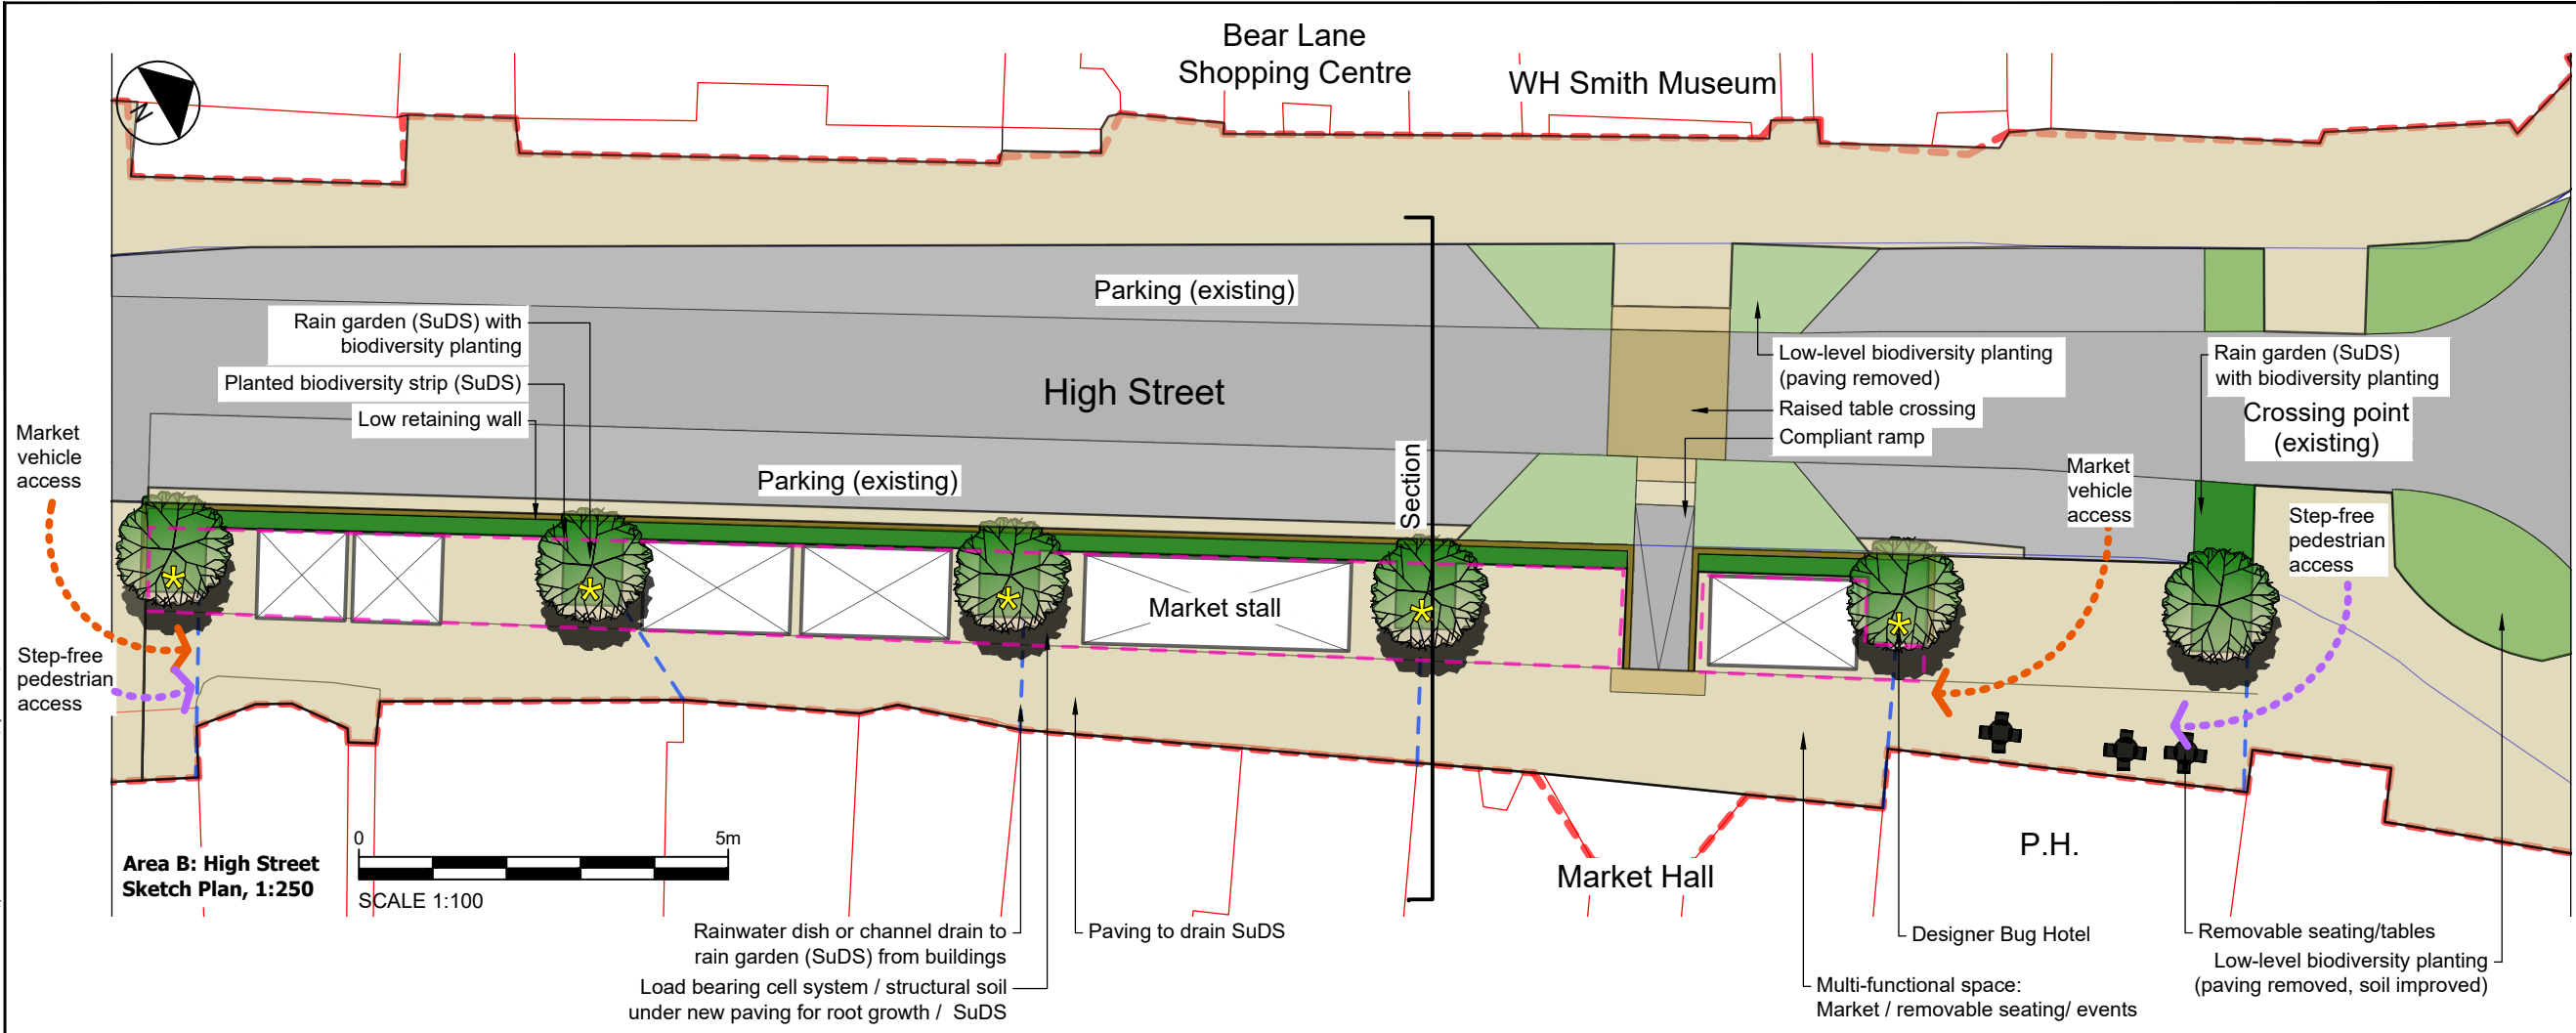

DO NOT SCALE



Example of designer bug hotel

1	16/10/2020	GG	ISSUED FOR INFORMATION	JOD	MH
REV	DATE	BY	DESCRIPTION	CHK	APP
DRAWING STATUS: FOR INFORMATION					
 1 Capital Quarter, Tyndall St, Cardiff, CF10 4BZ, UK T+ 44 (0) 292 076 9200 wsp.com					
CLIENT:  					
SITE/PROJECT: NEWTOWN TOWN CENTRE GREEN INFRASTRUCTURE AND BIODIVERSITY					
TITLE: Intervention Area B High Street					
SCALE @ A1: See Drawing	CHECKED: JOD	APPROVED: MH			
PROJECT NO: 70077765	DESIGNED: GG	DRAWN: GG	DATE: OCTOBER 20		
DRAWING No: Figure 2					REV: 01
© WSP UK Ltd					